




Walkway

03/240/4

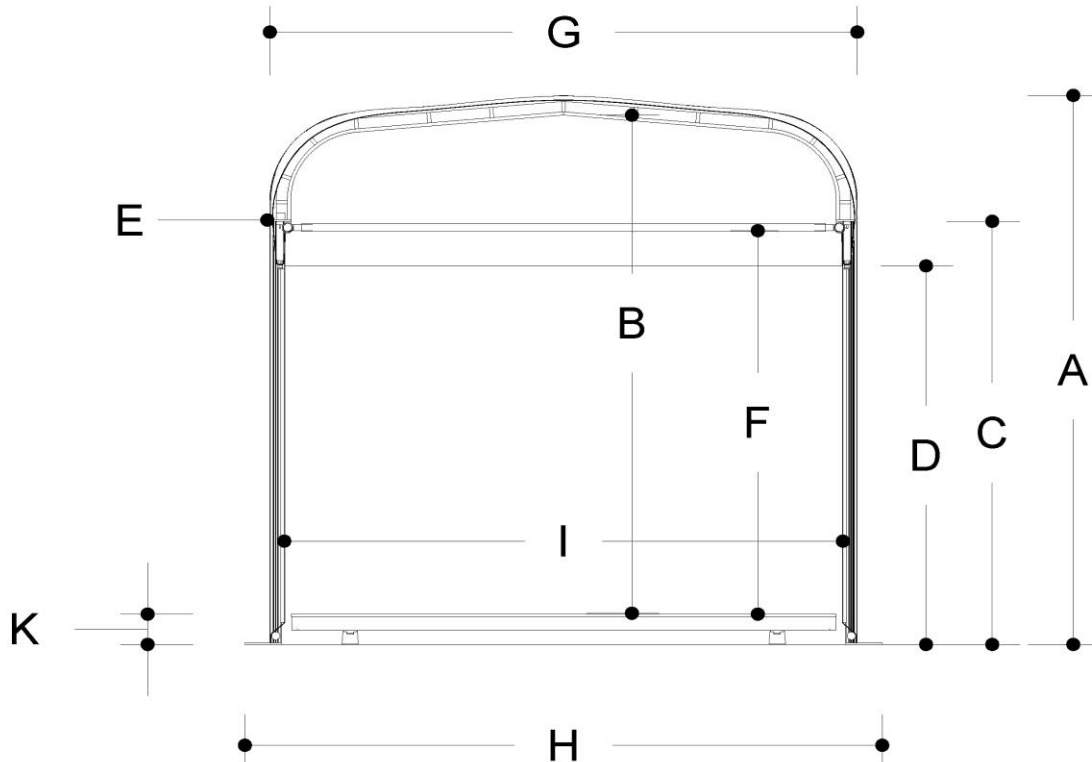


Technical data

	(mm)			
A	External ridge height	3190	Wind load	0,50 kN/m ²
B	Internal free ridge height	3110	Snow load	0 KN/m ²
C	External side height	2400	Bearing capacity standard floor	500kg/m ²
D	External free height	2190	Column profile	62x79
E	Roof overhang	0	Mounting points in structure	Columns and rafters
F	Internal free side height	2710	Standard fire resistance standard roof covers	DIN 4102/B1 M2 B-s2,d0
G	External width of the roof	3200		
H	Maximum width ground level	3070		
I	Internal width between columns	3000		
J	Bay distance	4000		
K	Floorheight	183		



Walkway

03/240/4

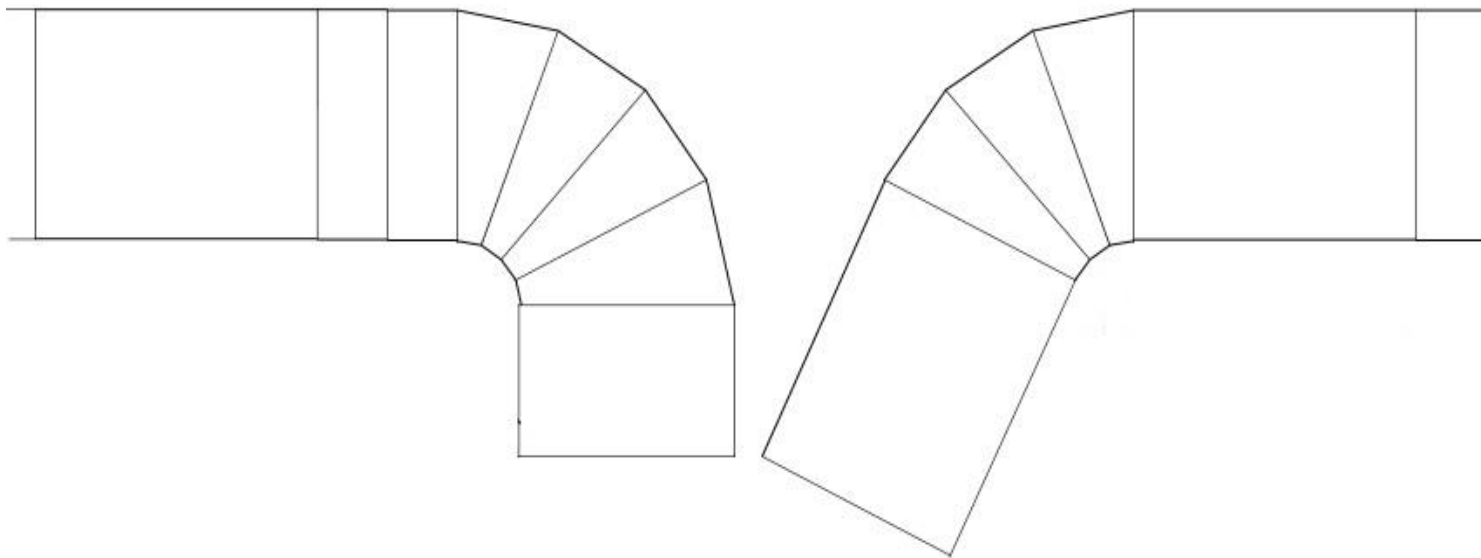

Options

Available roof covers White opaque roof cover
Transparent roof cover

Available floors Cassette floor
Plate floor
Antiskid cassette floor

Available side curtains and side panels PVC side curtains
PVC side curtains with arched windows

Roof insulation Yes

Insulation side panels No

Connection to permanent buildings Yes

Connection to other Losberger De Boer structures Yes

Extra options/possibilities Curve